


VILLAGE OF
NORTH
BARRINGTON

VILLAGE OF
LAKE ZURICH

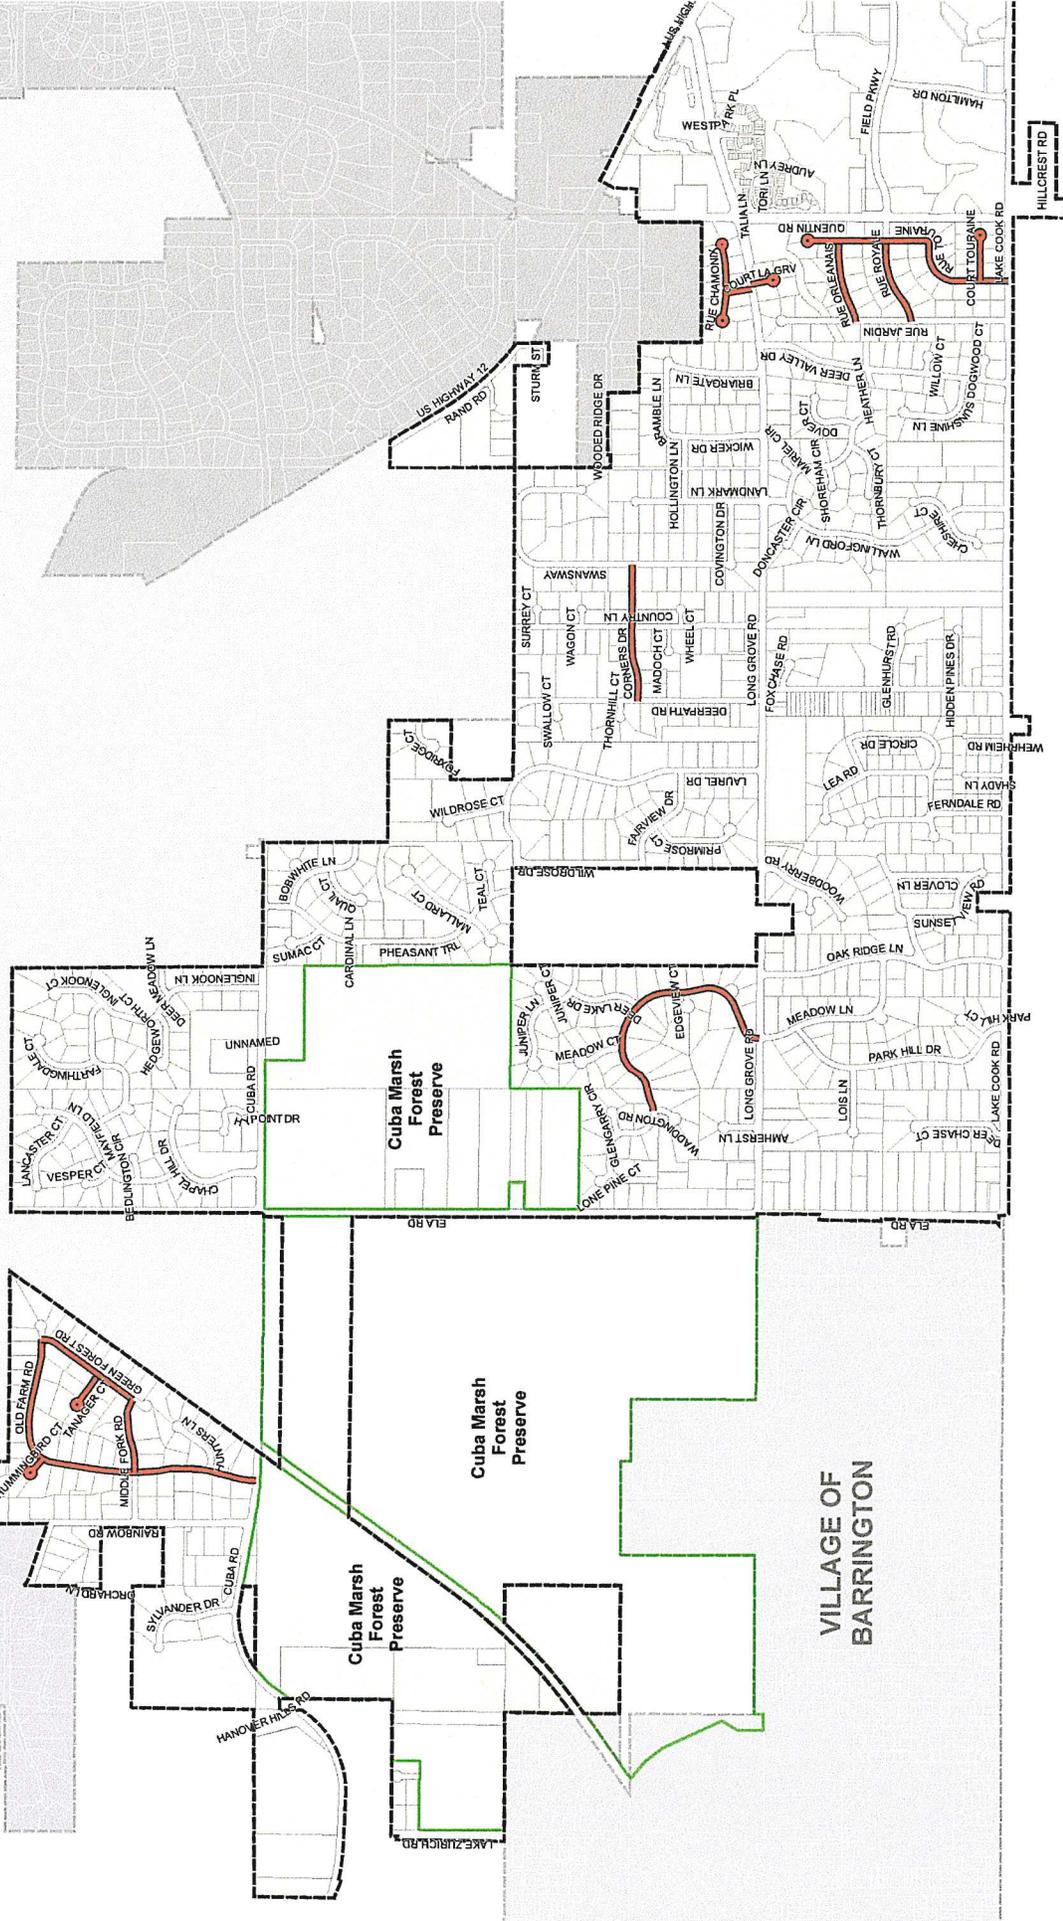

CLIENT: CHRISTOPHER B. BURKE ENGINEERING LTD.
9575 West Higgins Road, Suite 600
Rosemont, Illinois 60018
(847) 823-0500

TITLE: 2018 CR

NO.	DATE	NATURE OF REVISION

2018 Crsk Filing
FILE NAME: N\CEER\PRK\180315\GIS\2018 Crsk Filing.mxd
PATH: N\CEER\PRK\180315\GIS\2018 Crsk Filing.mxd

DATE: 7/16/2018
SCALE: 1"=100'
CHKD: AUGUS 10.4.1
DRW: DRW
PLOT DATE: 7/16/2018

DEER PARK
ESTABLISHED 1937