


Legend
 — 2019 Crack Filling Streets

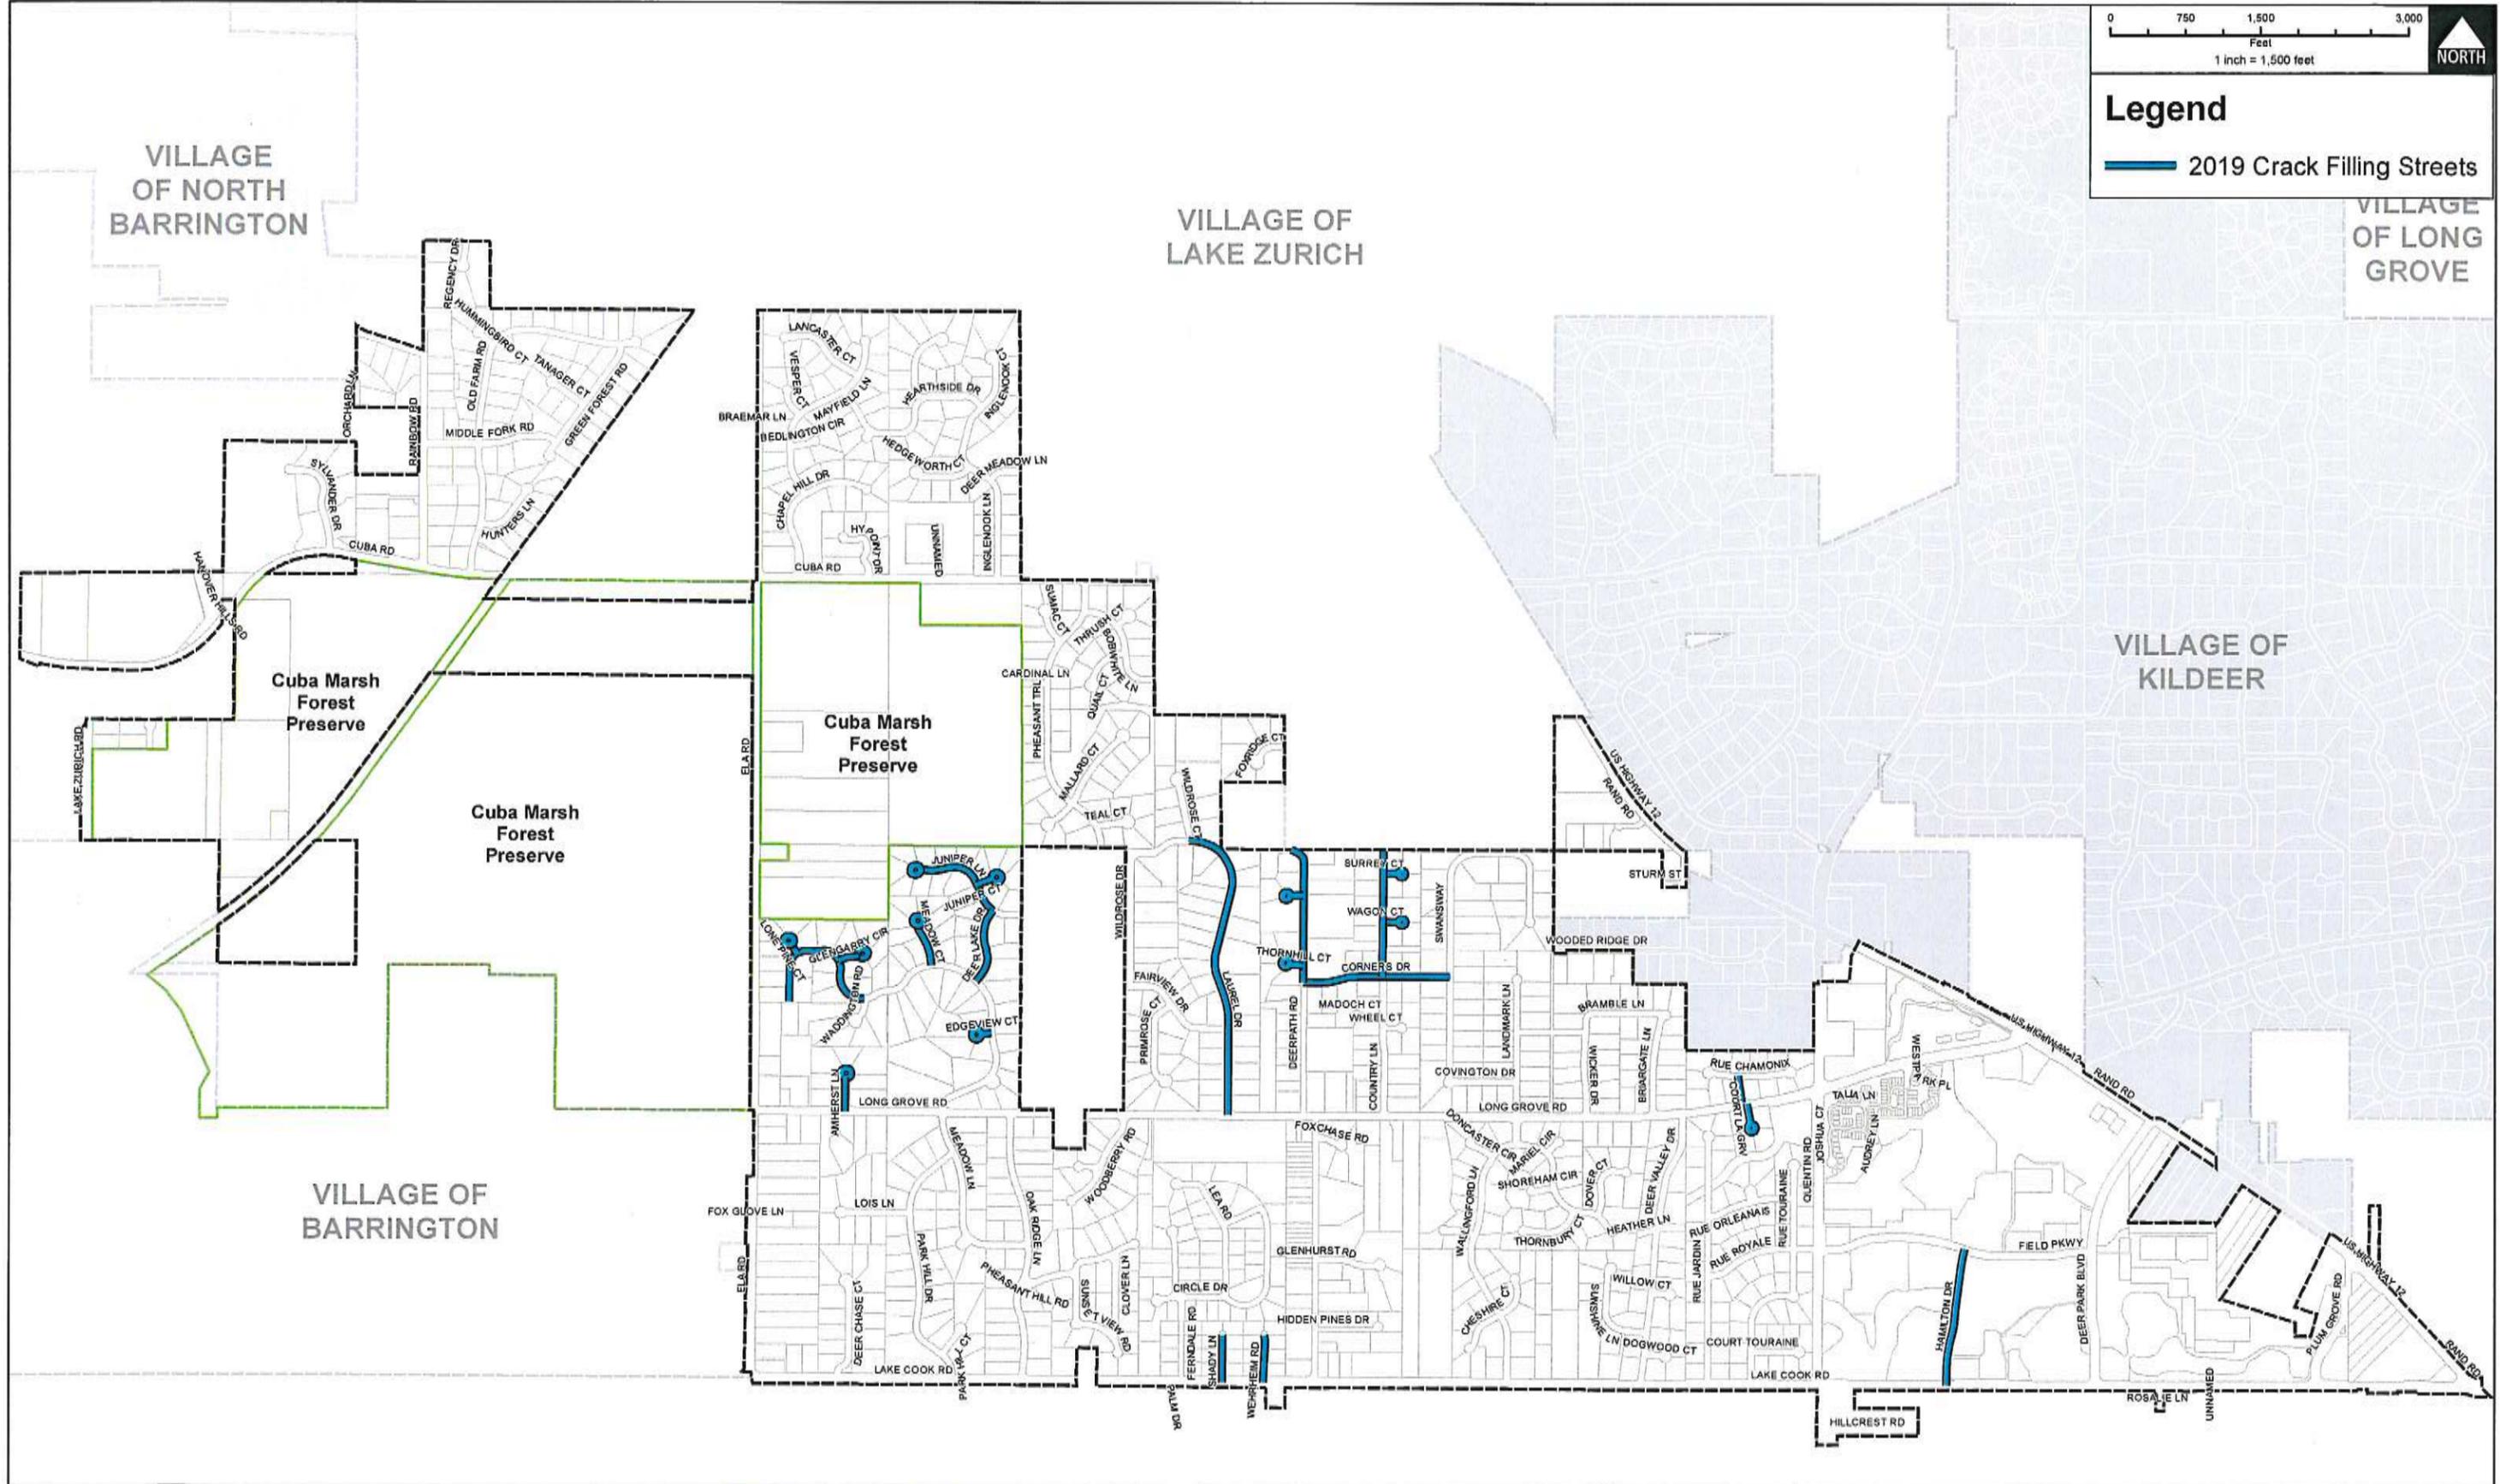

CHRISTOPHER B. BURKE ENGINEERING LTD.
 9575 West Higgins Road, Suite 600
 Rosemont, Illinois 60018
 (847) 823-0500



NO.	DATE	NATURE OF REVISION	CHKD.	MODEL:	1:18,000
FILE NAME	2019 Crack Filling		PLOT DATE	3/22/2019	
PATH	N:\DEER\PARK\160491.00041 - 2019 Crack Filling\GIS\Exhibits\2019 Crack Filling.mxd				

TITLE:
2019 CRACK FILLING

PROJ. NO. 160491.00041
 DATE: 02/20/2019
 SHEET 0 OF 0
 DRAWING NO.
EXH