


**Legend**

 2024 Crack Sealing Program

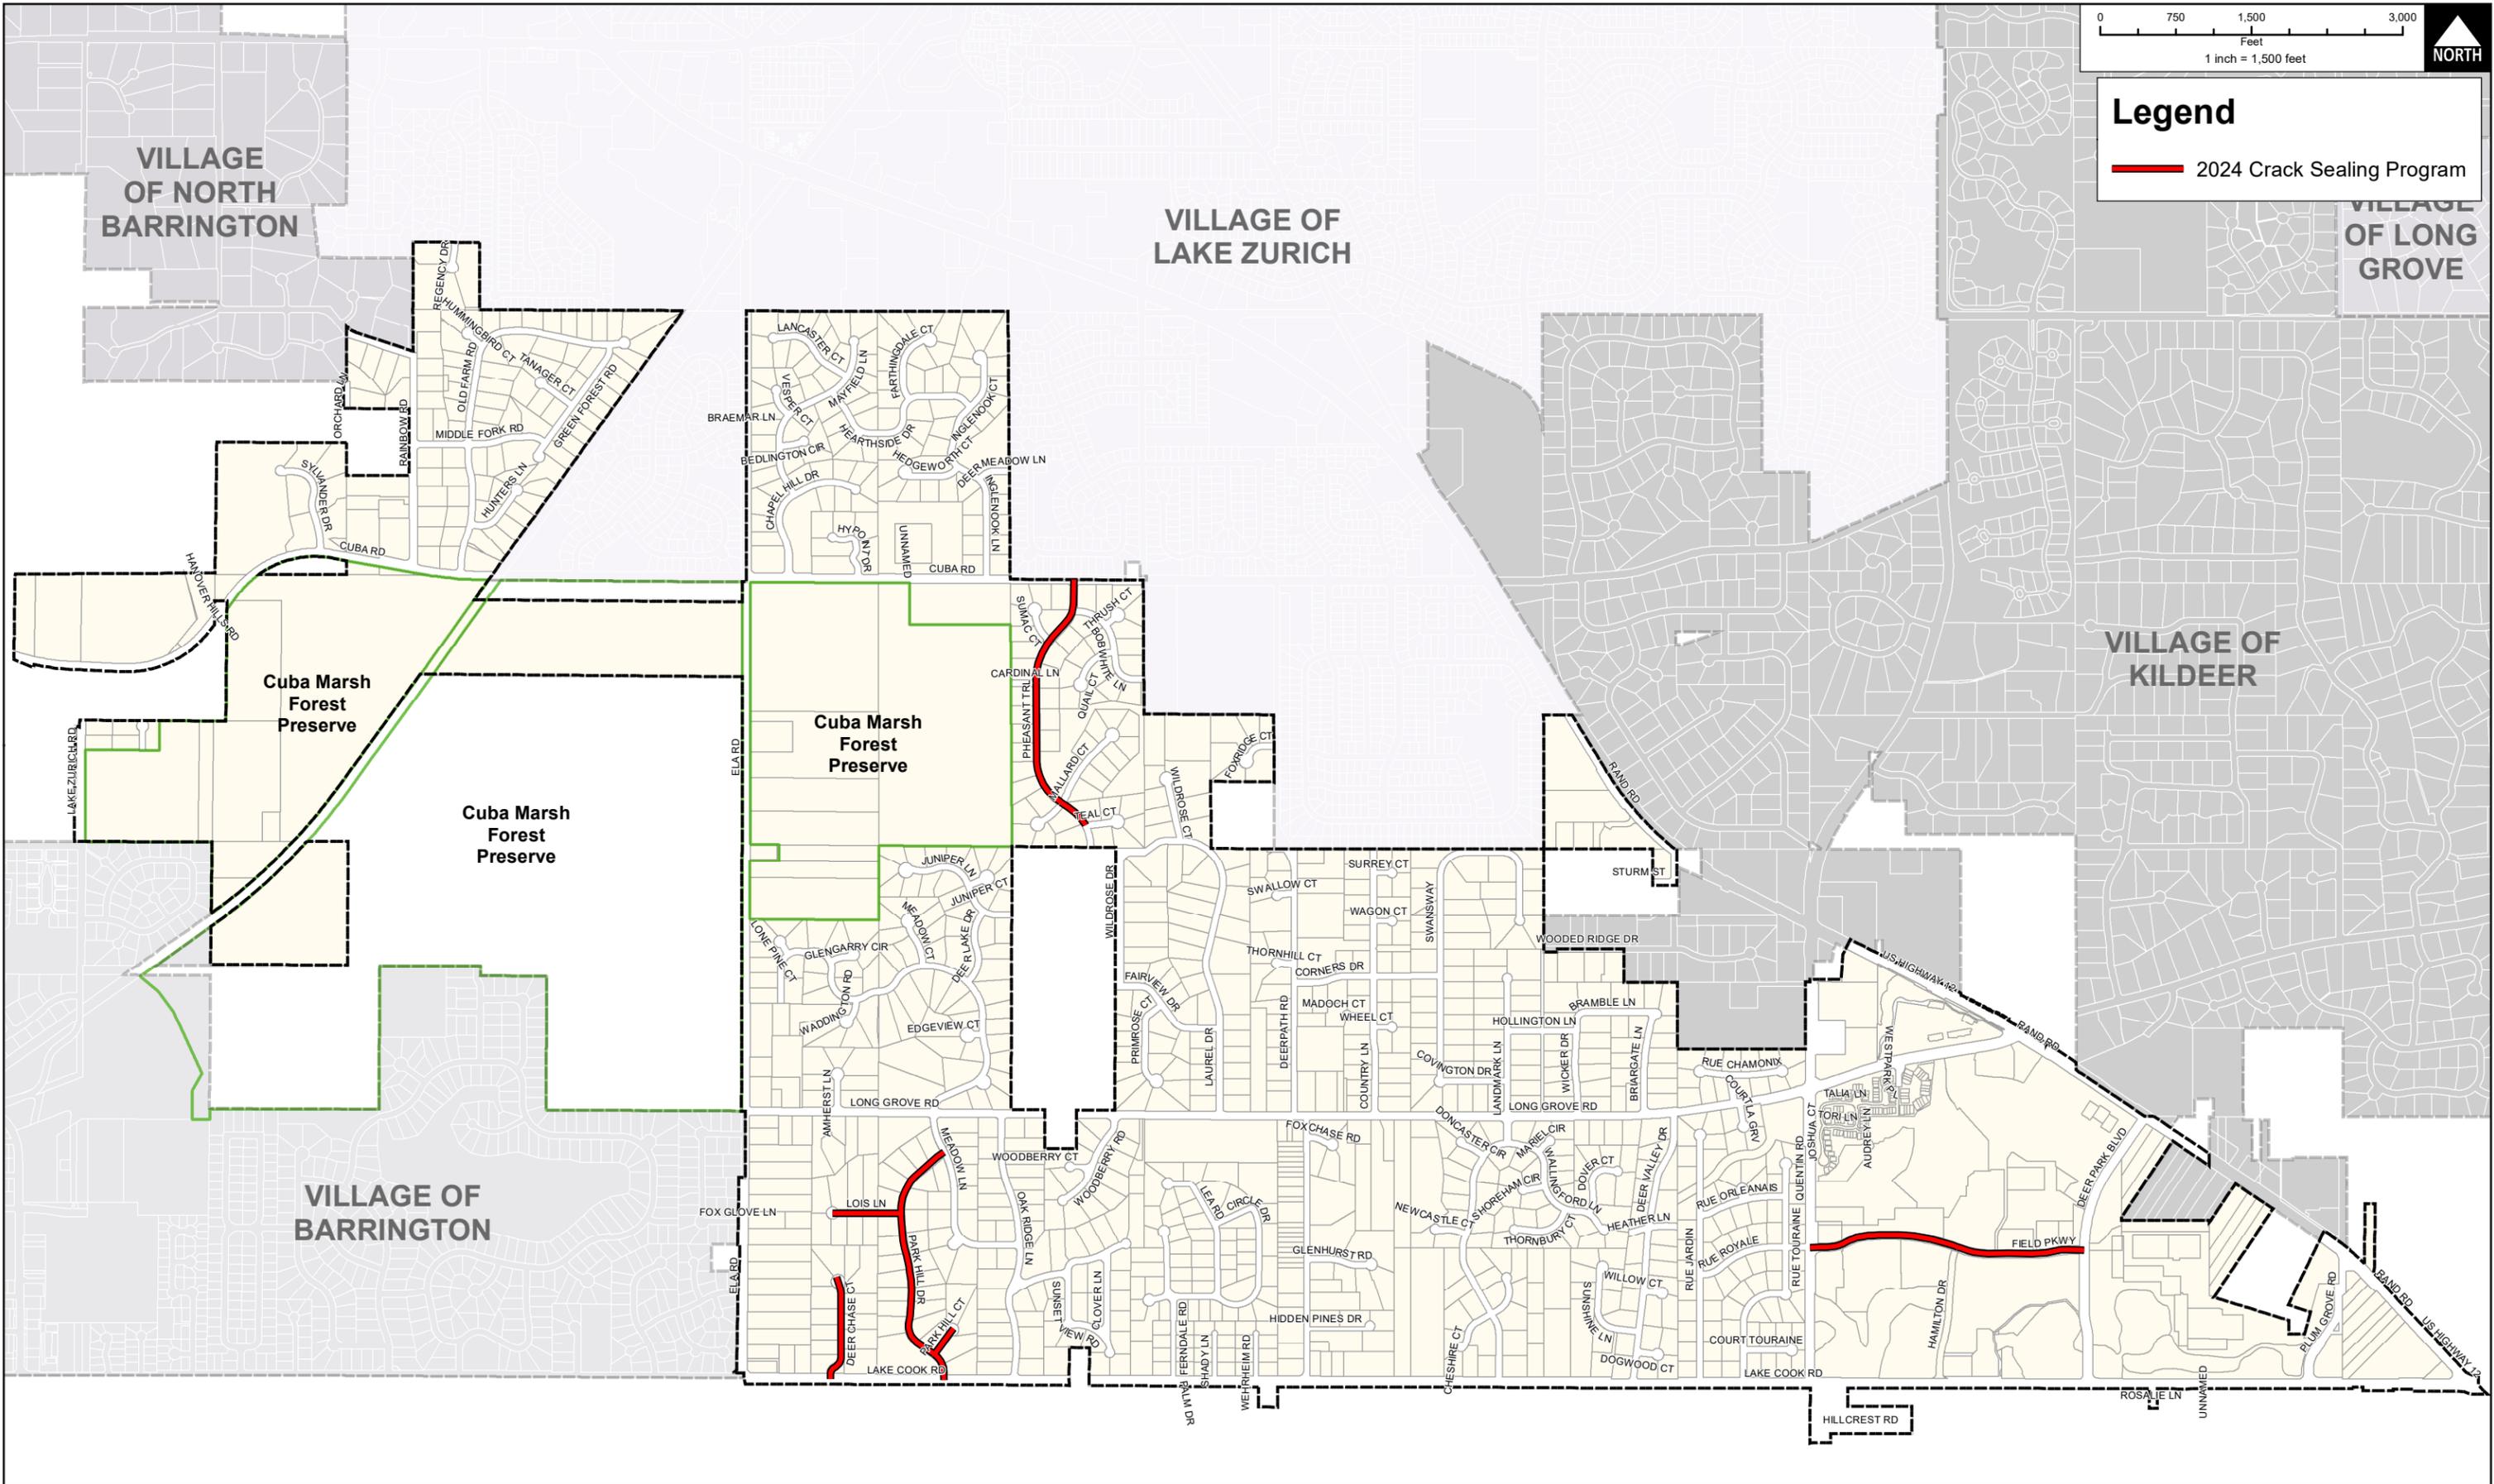

**CHRISTOPHER B. BURKE** ENGINEERING LTD.  
 9575 West Higgins Road, Suite 600  
 Rosemont, Illinois 60018  
 (847) 823-0500

CLIENT:



DEER PARK  
 VILLAGE OF DEER PARK  
 ILLINOIS

NO.	DATE	NATURE OF REVISION	CHKD.	SCALE:	1:18,000
				MODEL:	ArcGIS 10.4.1
FILE NAME	2024 Crack Sealing Program		PLOT DATE	8/12/2024	
PATH	N:\DEERPARK\Crack Sealing Programs\2024\GIS\2024 Crack Sealing Program.mxd				

TITLE:

**2024 CRACK SEALING PROGRAM**

PROJ. NO. 160491.0000  
 DATE: 06/21/2023  
 SHEET 1 OF 1  
 DRAWING NO.  
**EXH 1**